


**CONSTRUCTION OF VEHICLE LOOP DETECTOR & BASE PLINTH**

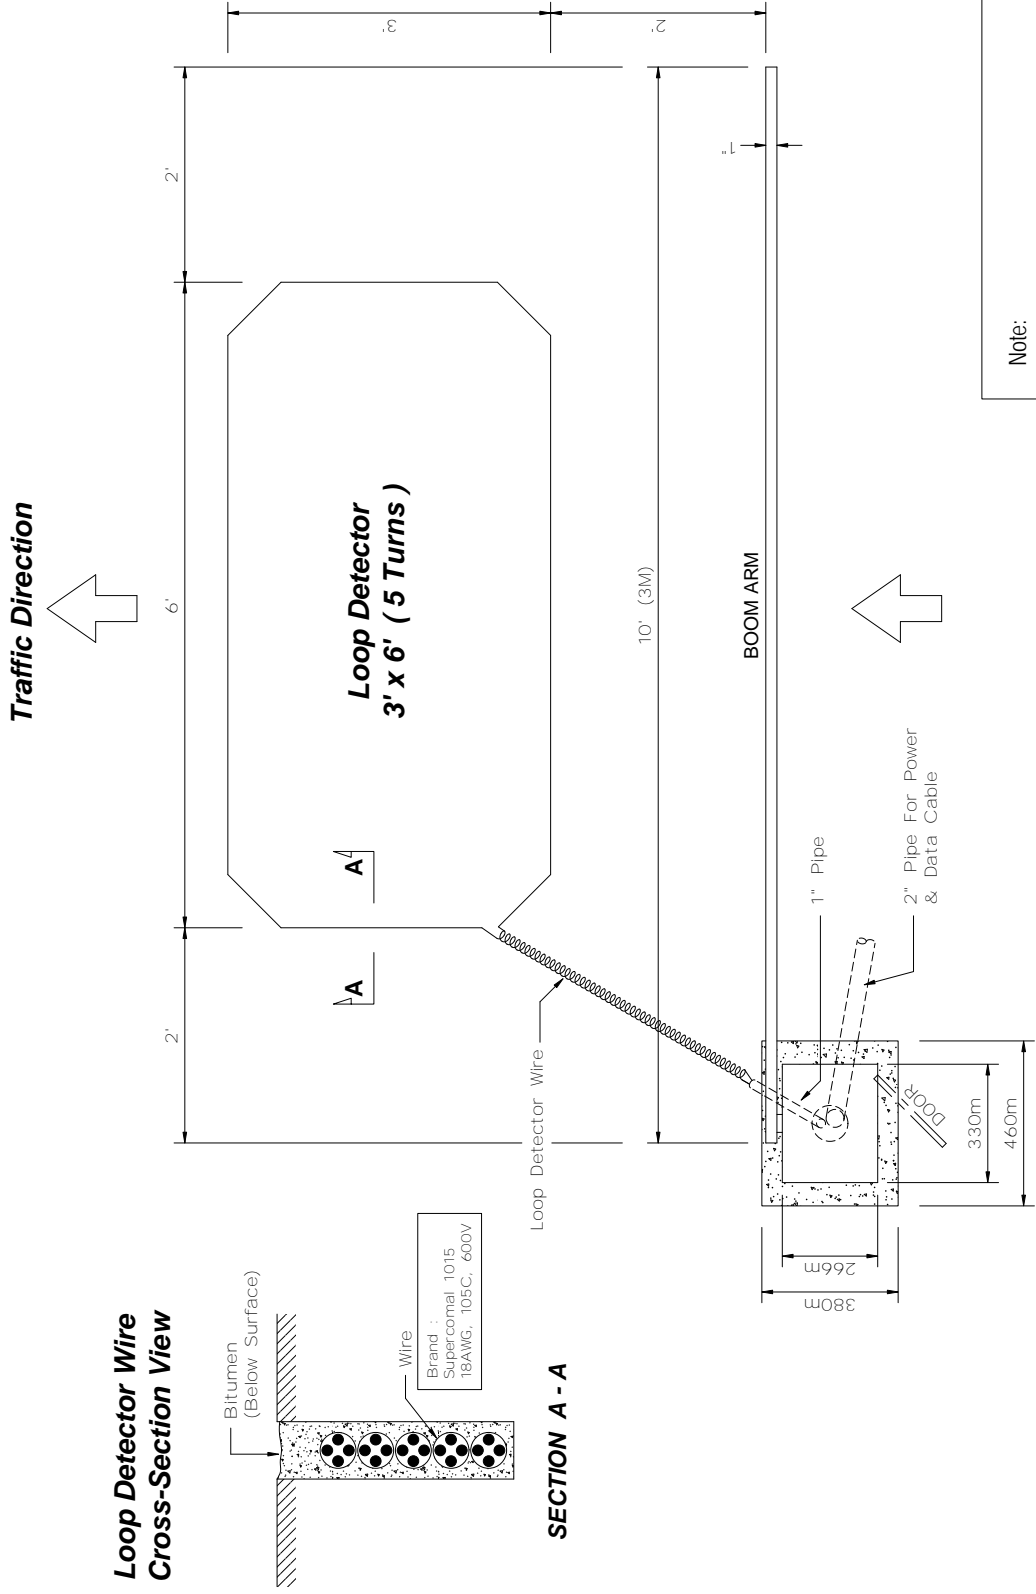

Note:  
 1.) Barrier gate base size : 330mm X 266mm  
 2.) Plinth size : 450mm X 370mm (min.)  
 3.) Plinth height : 100mm to 150mm

**PLAN VIEW**